
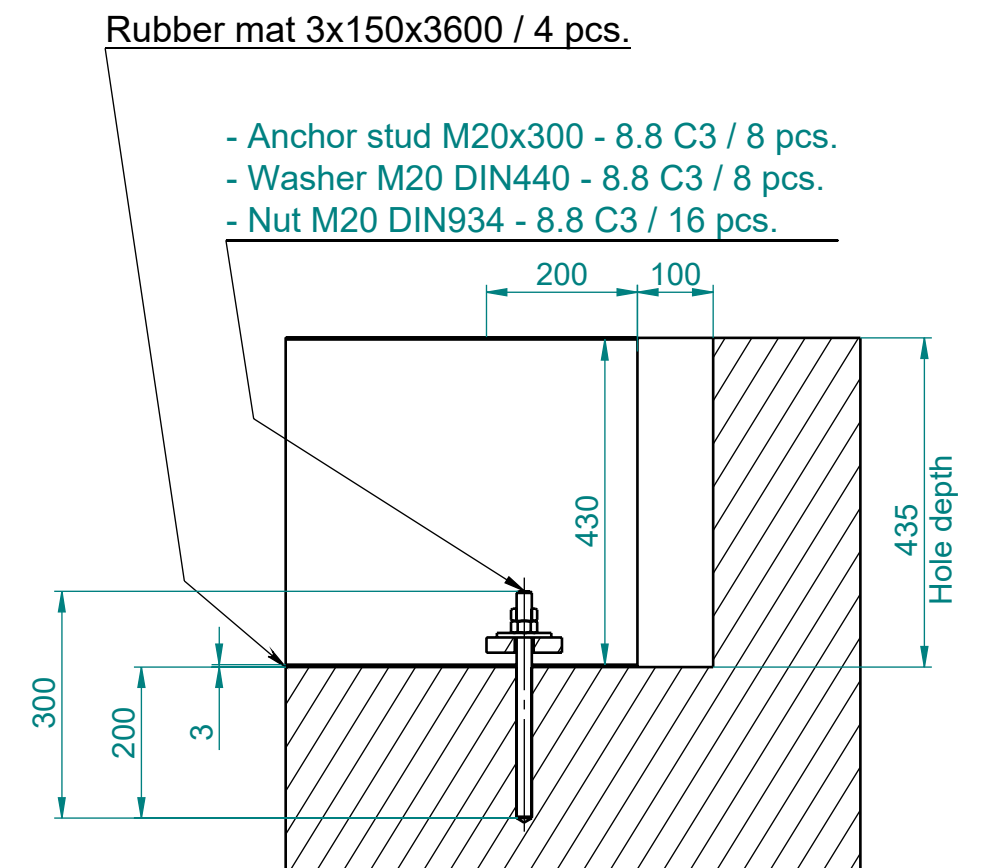


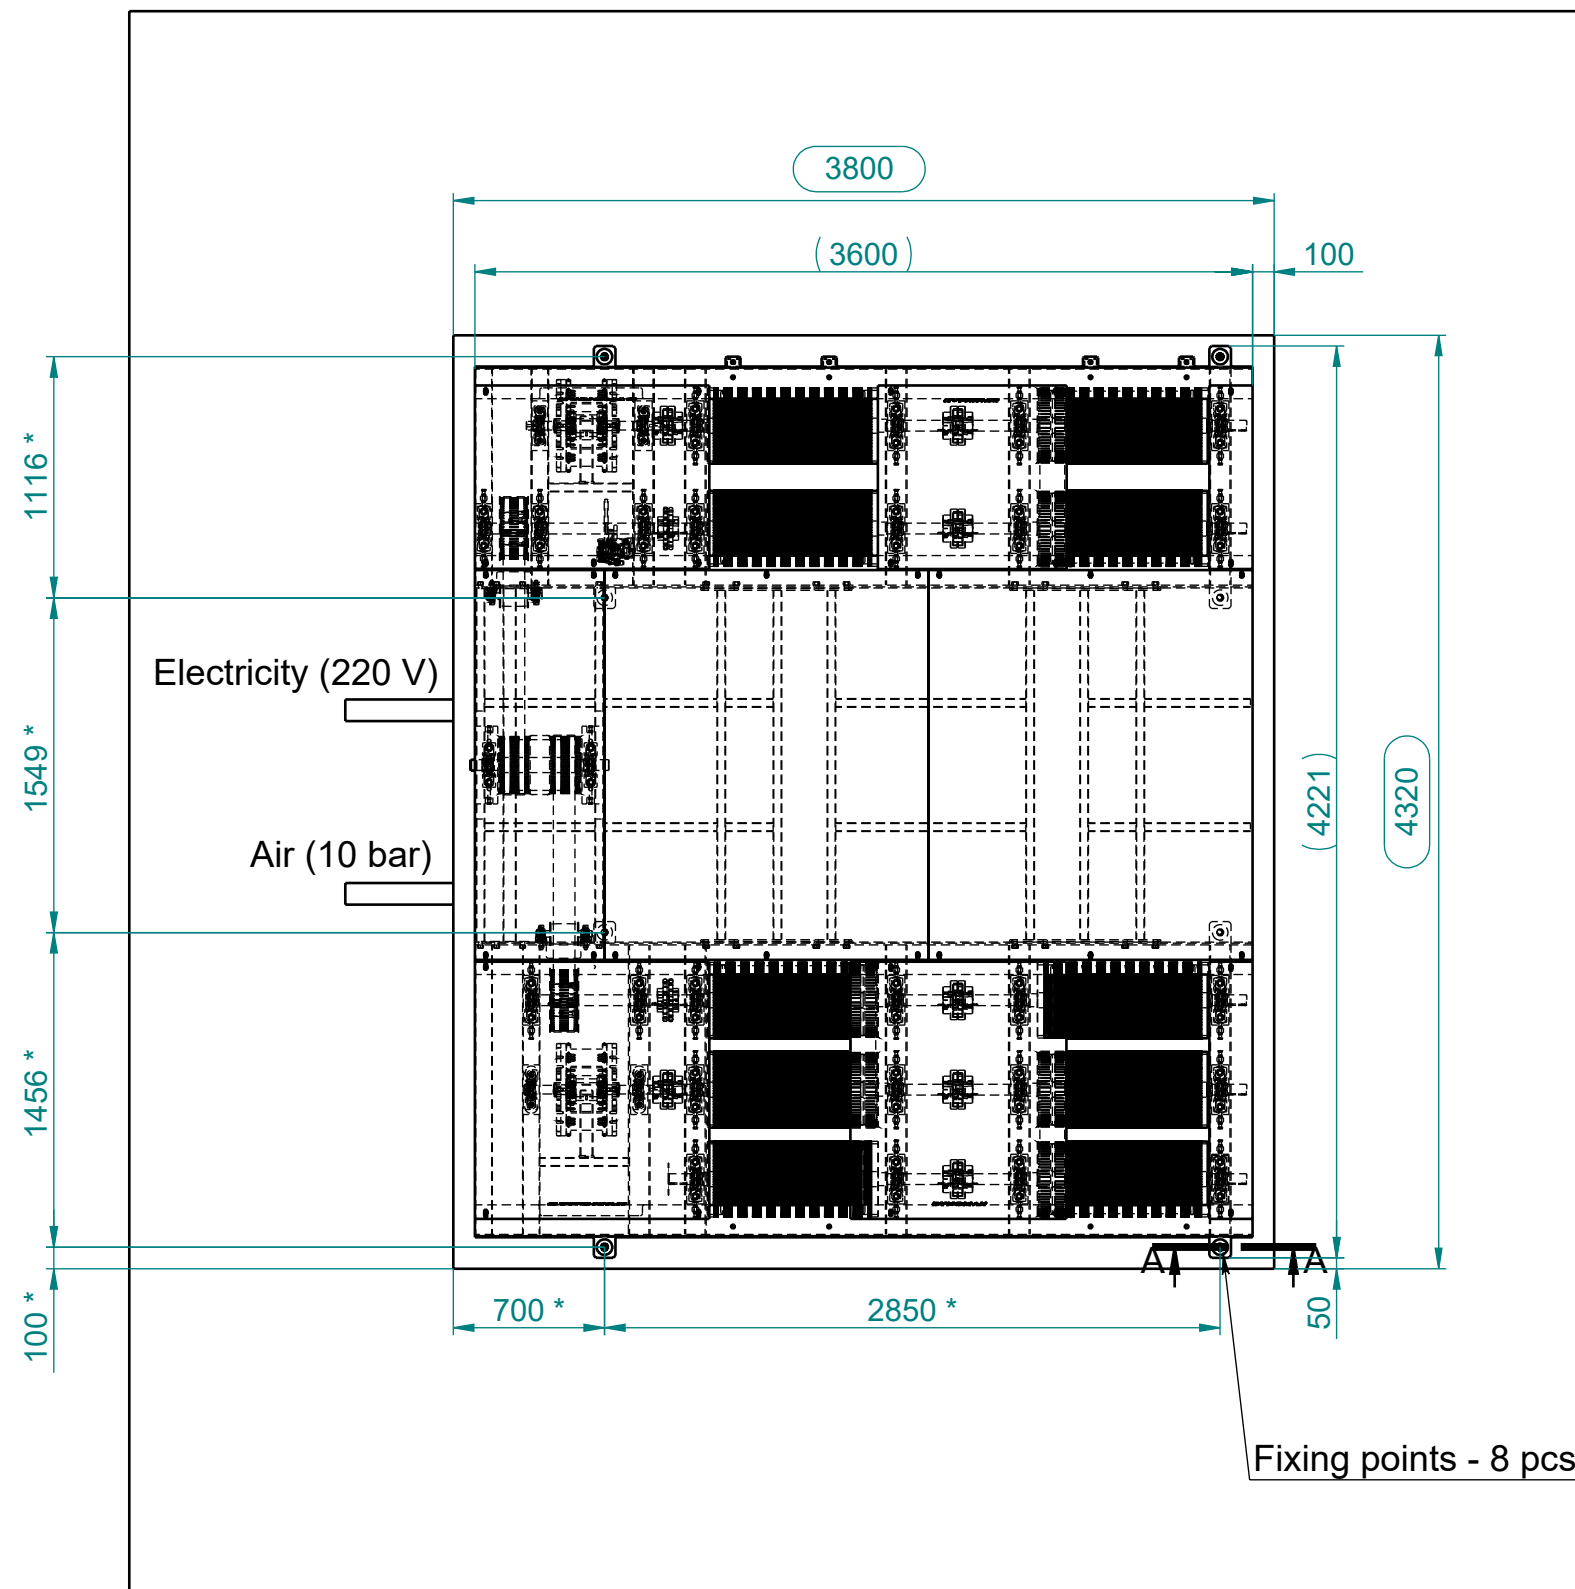


SECTION A-A
SCALE 1 : 10

* - dimensions for fixing points
() - overall dimensions of stand
○ - hole dimensions

PROJEKT: DNMX.5000 STAND		NIMETUS: Concrete works before installation	
JOONISTAS:	DYNOMAX OÜ	JOONISE NR.:	DNMX.5001.000_CRW
KONTROLLIS:		MATERJAL:	KOGUS:
FAIL: DNMX.5001.000_Concrete works		VIIMISTLUS:	PINDALA (m2):
		VÄRV:	MÕÕTKAVA: 1:35
		LOOMIS KP.:	FORMAAT: A3
		MUUTMIS KP.:	LEHT: 1/2 REV.:

- Anchor stud M20x300 - 8.8 C3 / 8 pcs.
- Washer M20 DIN440 - 8.8 C3 / 8 pcs.
- Nut M20 DIN934 - 8.8 C3 / 16 pcs.

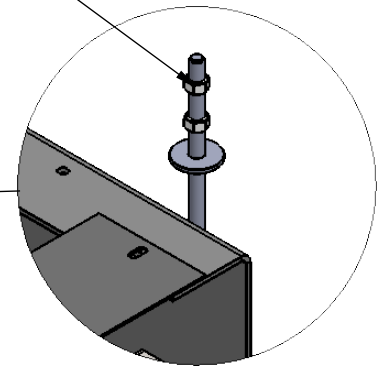

DETAIL B
SCALE 1 : 10

Rubber mats:
3x150x3600 - 4 pcs.

PROJECT: DNMX.5000 STAND		NIMETUS: Concrete works before installation	
JOONISTAS:	Dynomax OÜ	JOONISE NR.:	DNMX.5001.000_CRW
KONTROLLIS:		MATERJAL:	KAAL (kg):
FAIL: DNMX.5001.000_Concrete works		VIIMISTLUS:	PINDALA (m2):
		VÄRV:	MÕÕTKAVA: 1:30
		LOOMIS KP.:	FORMAAT: A3
		MUUTMIS KP.:	LEHT: 2/2 REV.: 00